


標準断面図
B - B


GH=25.50
FH=25.904

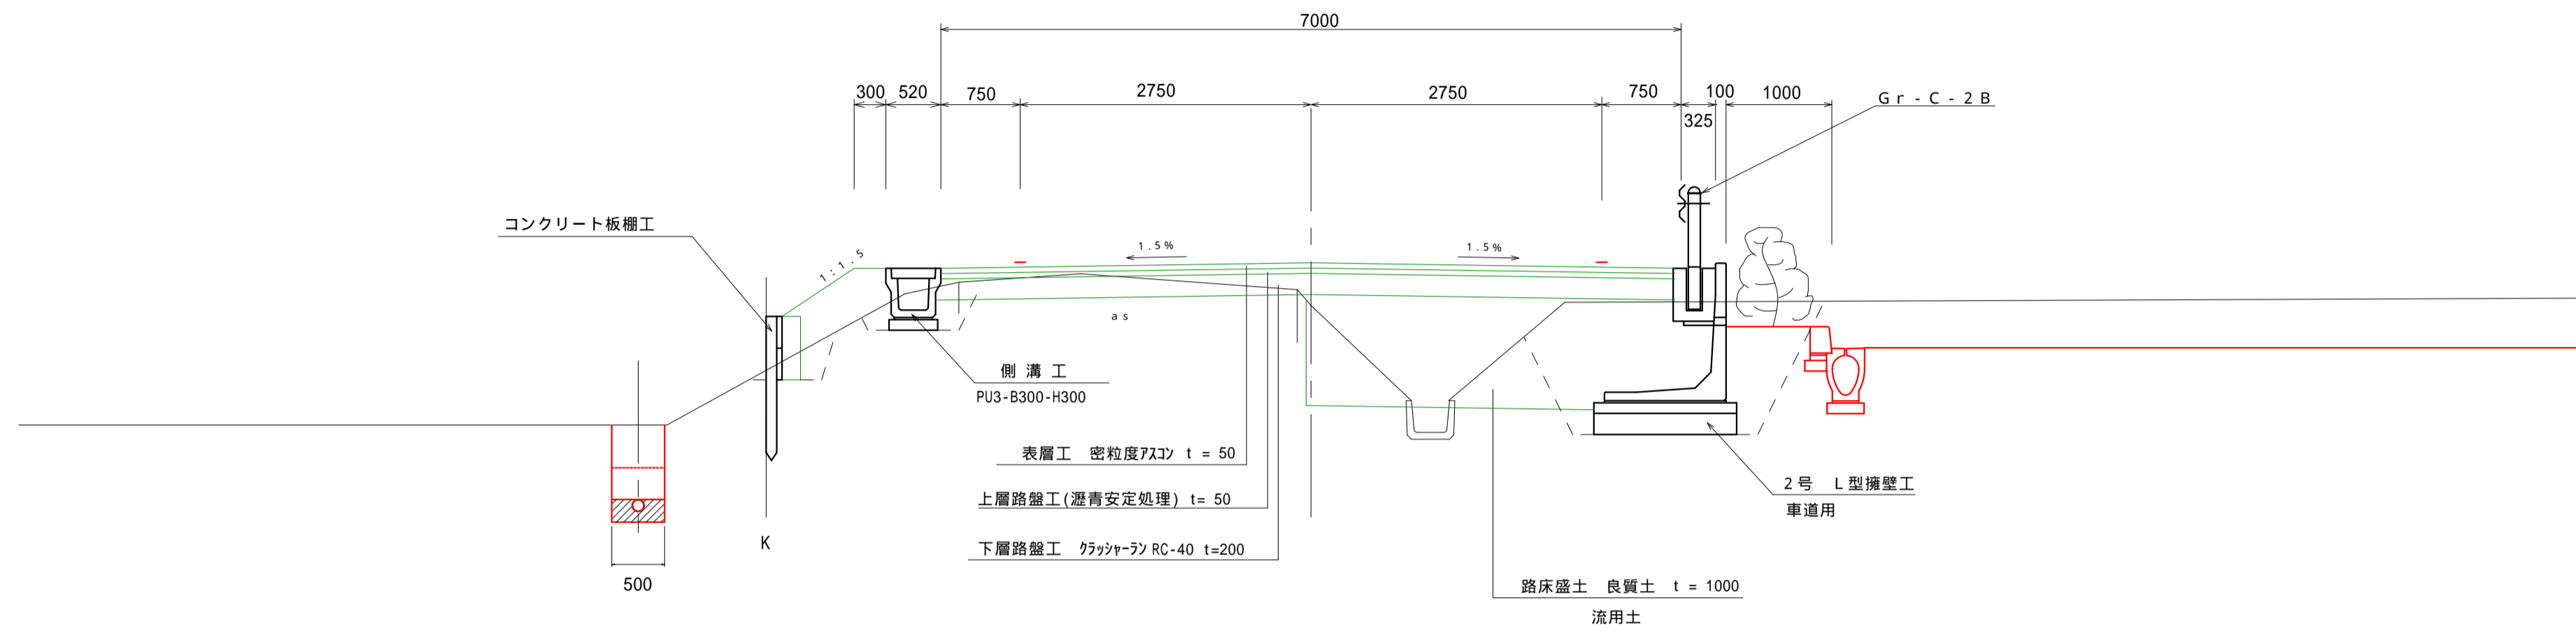

DL=20.000

標準断面図
A - A

GH=24.57
FH=24.861

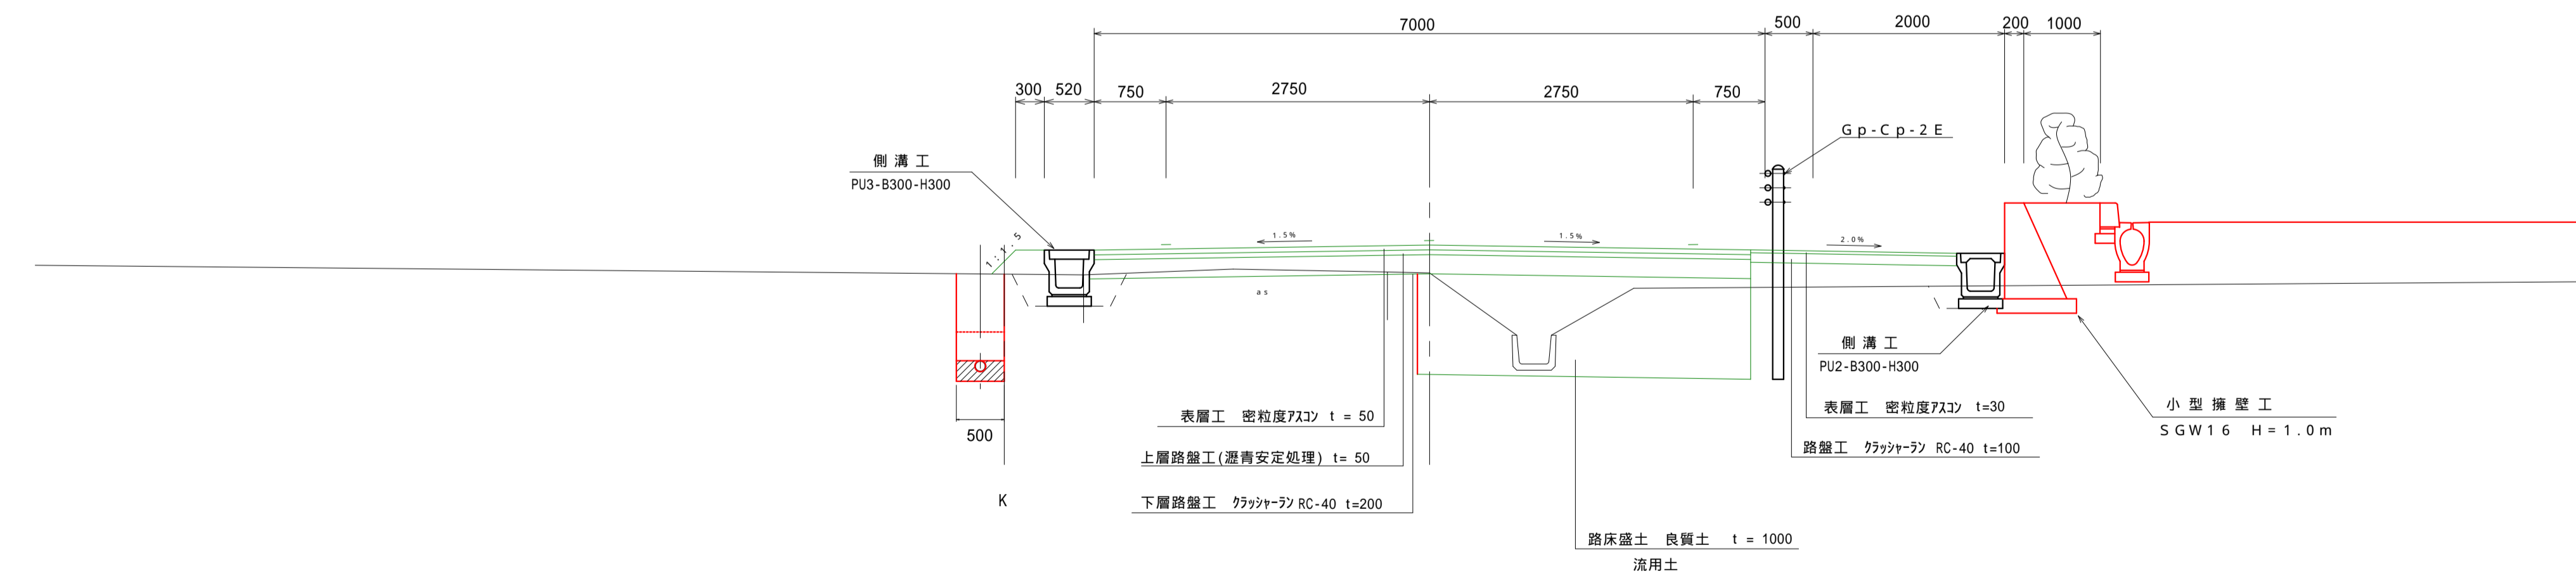

DL=20.000